
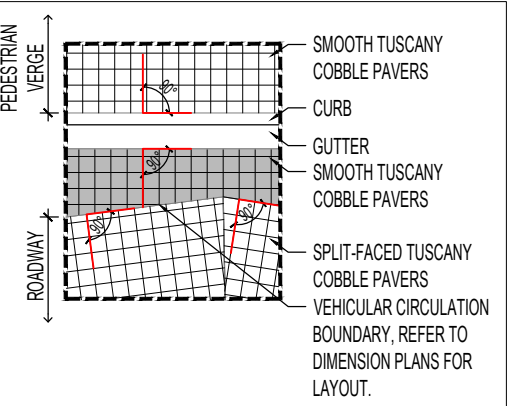


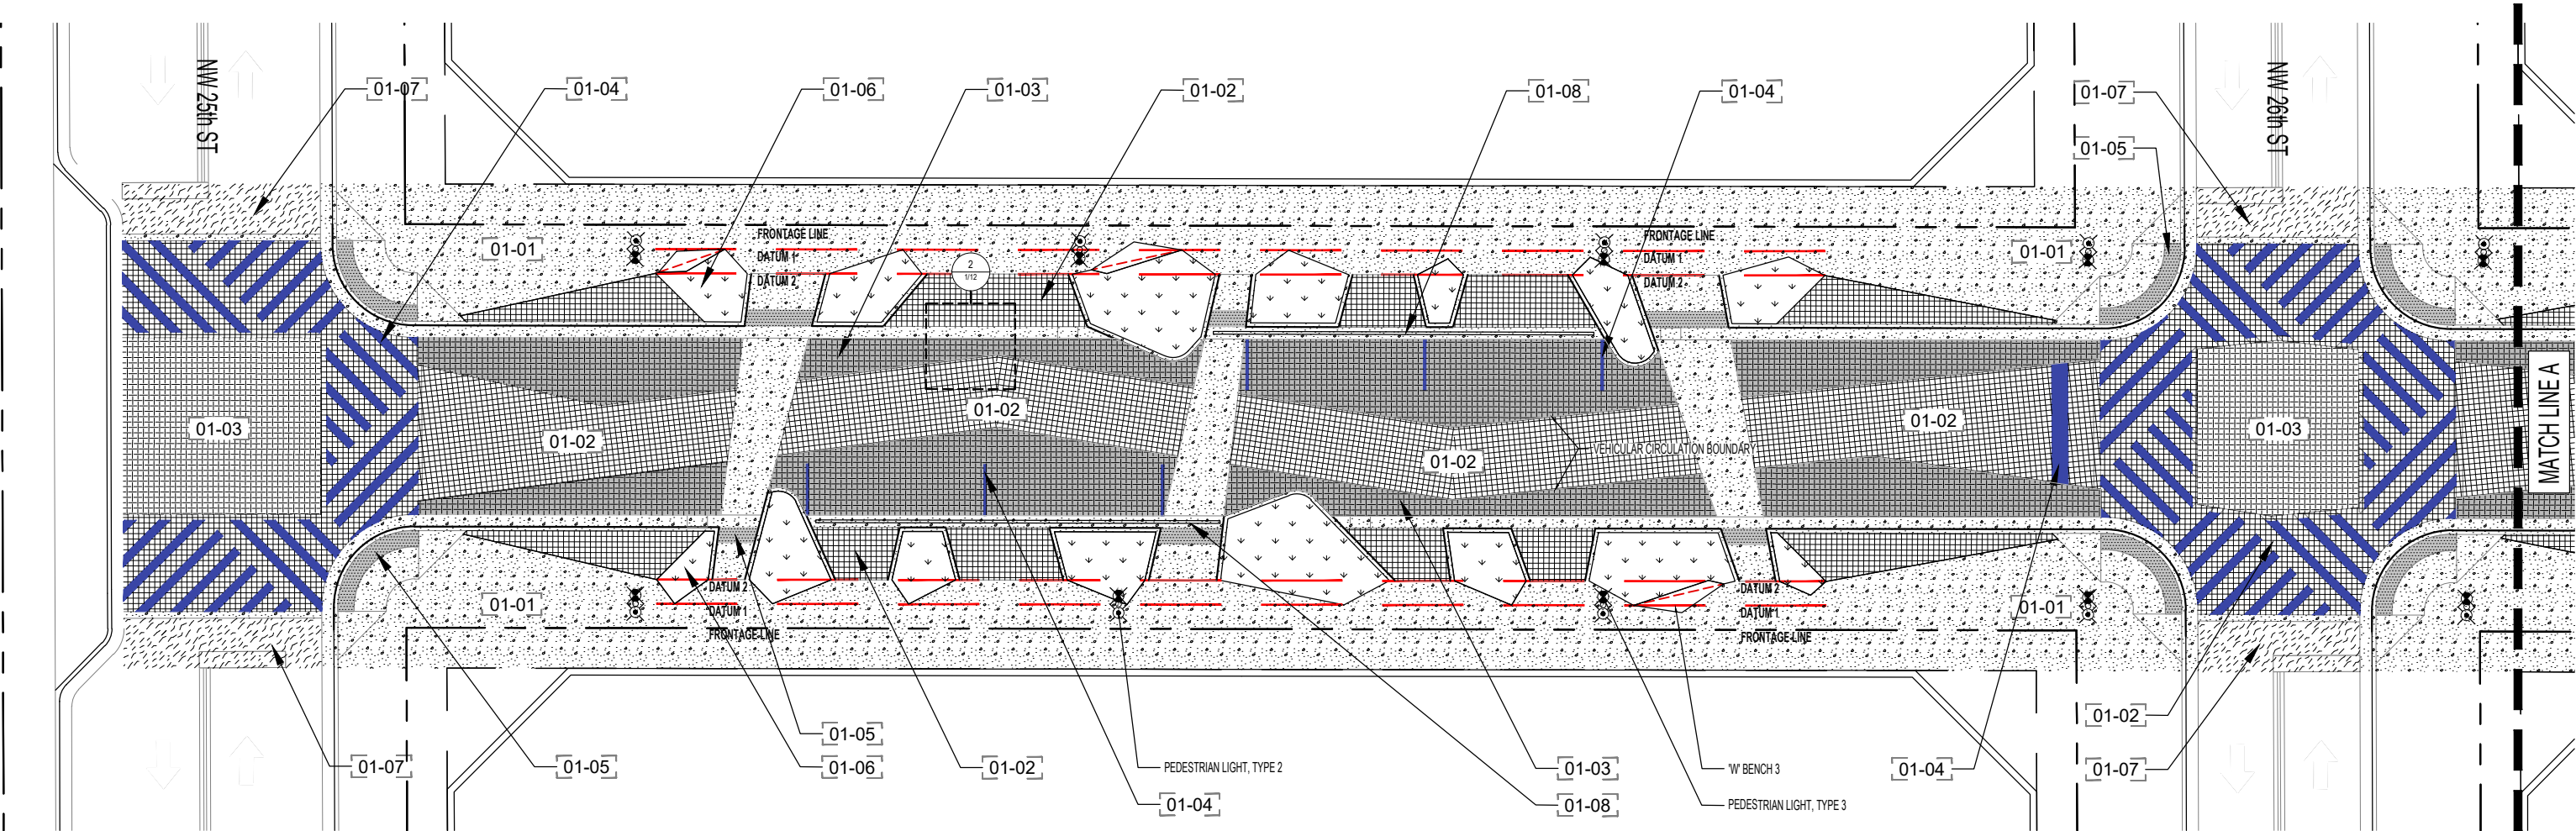


2 COBBLE PAVER LAYOUT DETAIL
SCALE: 1/8" = 1'-0"

HARDSCAPE SCHEDULE	
SYMBOL	DESCRIPTION
	01-01 ITEM: C.I.P. Concrete APPLICATION: Pedestrian Sidewalk; Curb & Gutter FINISH: Medium Broom Finish COLOR: Standard Gray SIZE: 4" thick, 1/8" Tooled control joints
	01-02 ITEM: Tuscan Cobble Pavers APPLICATION: Woonerf Pedestrian Verge & Roadway FINISH: Smooth side up COLOR: Granite SIZE: 4"x4"x4" MANUFACTURER: TREMRON
	01-03 ITEM: Tuscan Cobble Pavers APPLICATION: Woonerf Vehicular Verge & Intersections FINISH: Rough side up split-face finish COLOR: Granite SIZE: 4"x4"x4" MANUFACTURER: TREMRON
	01-04 ITEM: Tuscan Cobble Pavers APPLICATION: Woonerf Vehicular Markings FINISH: Smooth side up COLOR: White SIZE: 4"x4"x4" MANUFACTURER: TREMRON
	01-05 ITEM: DURALAST Cast Iron Plates APPLICATION: ADA Detectable Warning Strips FINISH: Natural Uncoated SIZE: 24" Depth from B.O.C. MANUFACTURER: E.J. Group



HARDSCAPE SCHEDULE	
SYMBOL	DESCRIPTION
	01-06 ITEM: Planting Area Refer to Planting Schedule
	01-07 ITEM: Asphalt Concrete Paving to Match Existing Sheet Pavement APPLICATION: Vehicular Roadway Refer to City of Miami Public Works Specifications
	01-08 ITEM: Trench Drain APPLICATION: Woonerf Drainage

LIGHTING SCHEDULE			
SYMBOL	MANUFACTURER/MODEL/DESCRIPTION	QTY	DETAIL
	Item: Pedestrian light Manufacturer: Landscape Forms Product: Arne 18 LED (ARP3) Color: Black Matte Type 3, 4000K (ARP-18-B-2-TIII) Single column mount MH: 14.5 ft	40	
	Item: Pedestrian light Manufacturer: Landscape Forms Product: Arne 18 LED (AR2) Color: Black Matte Type 2, 4000K (ARP-18-B-2-TII) Single column mount MH: 12 ft	40	

1 NW 1st AVE. WOONERF HARDSCAPE PLAN
SCALE: 1" = 20'-0"

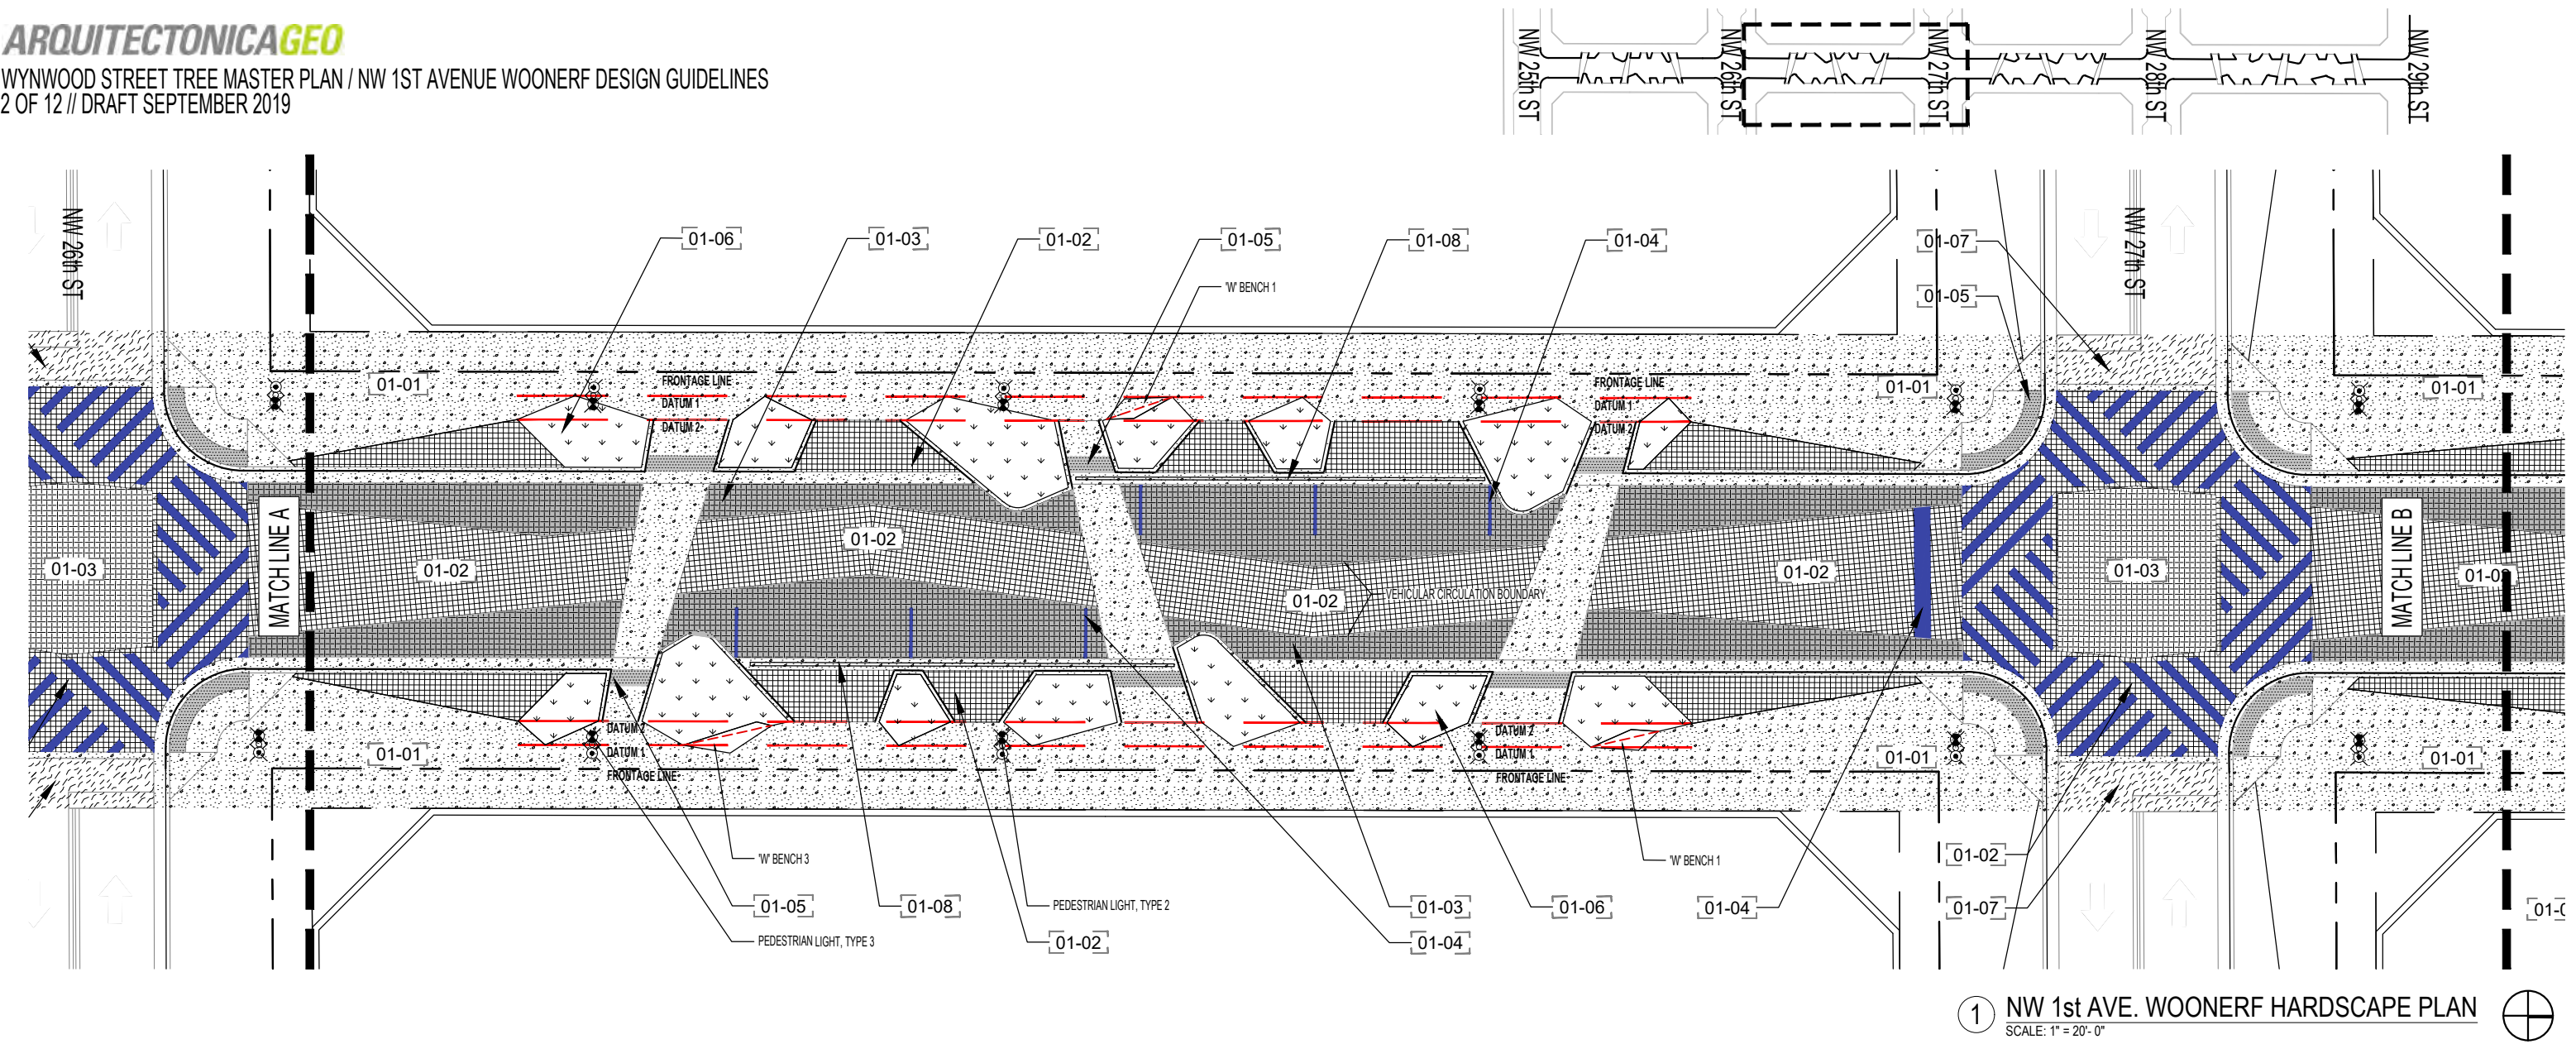



1 NW 1st AVE. WOONERF HARDSCAPE PLAN
SCALE: 1" = 20'-0"

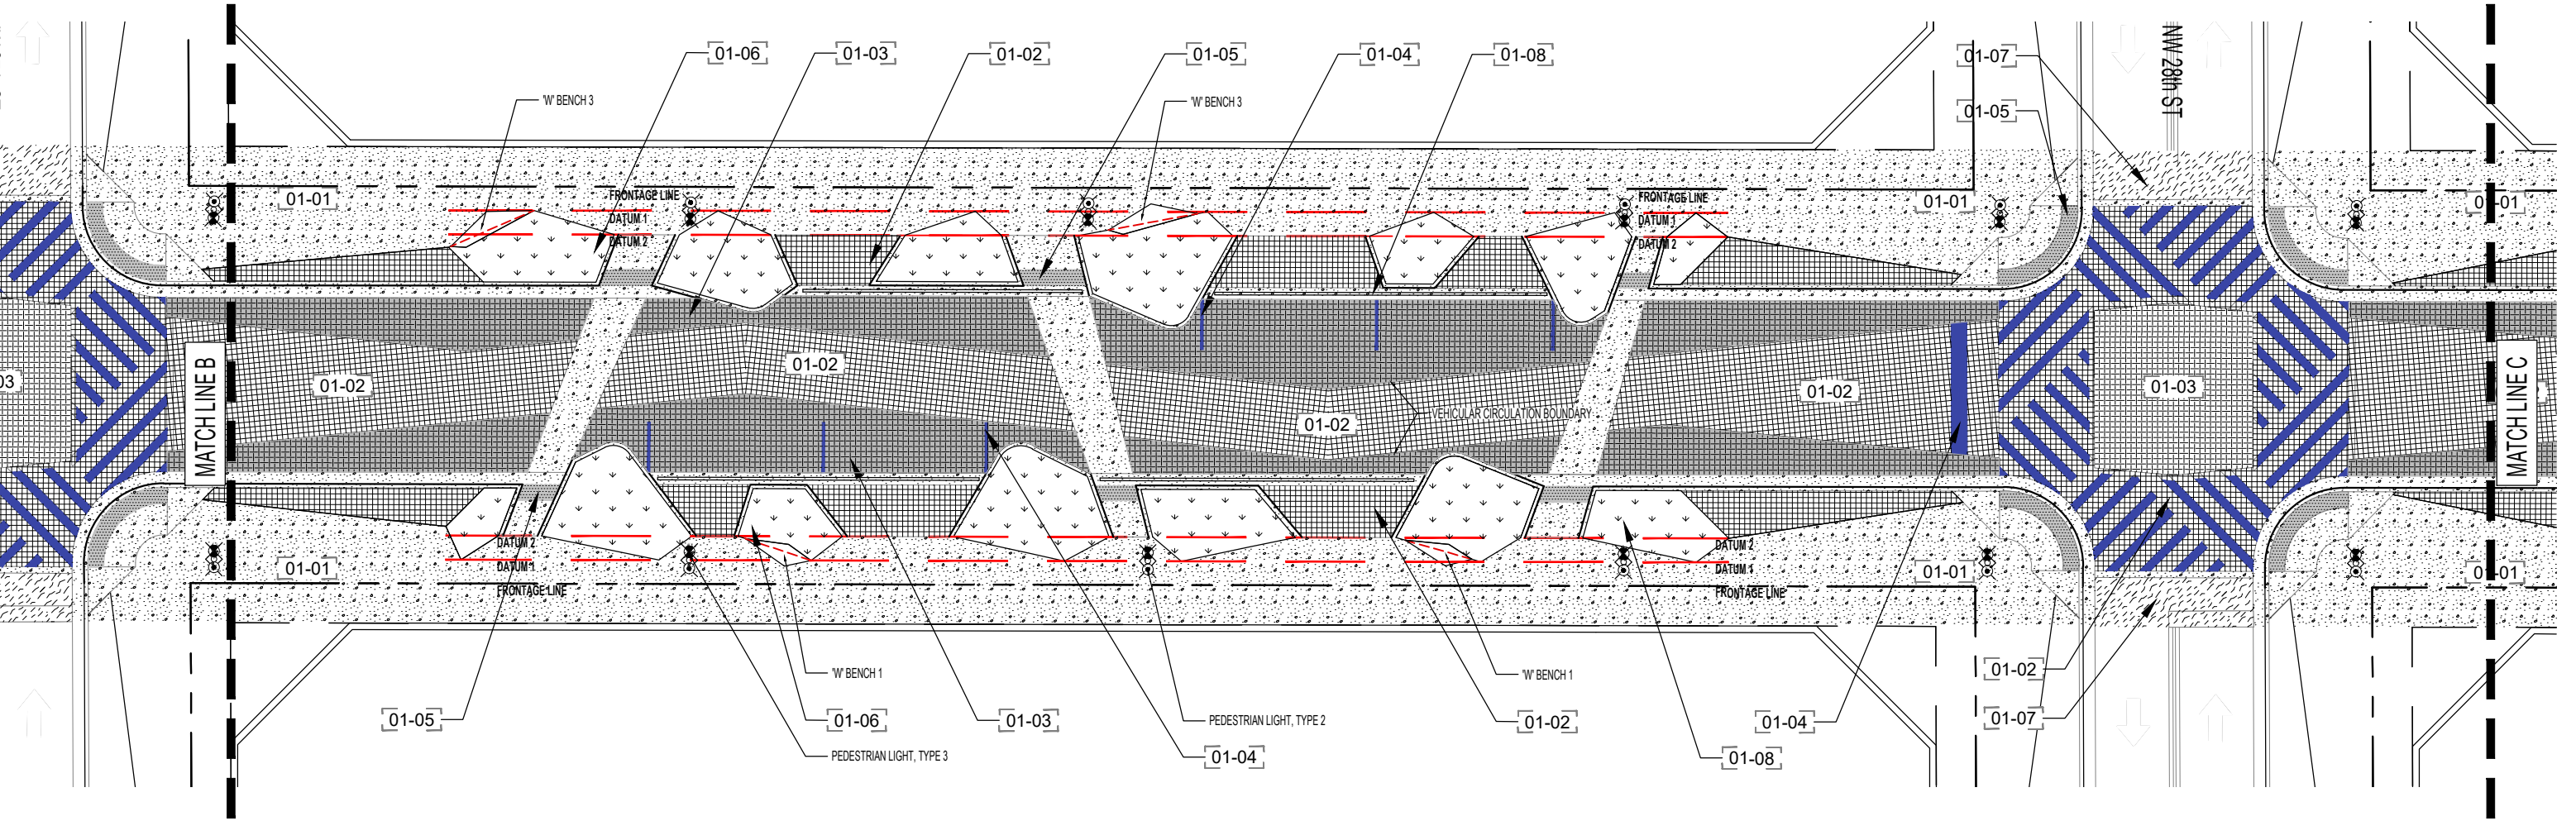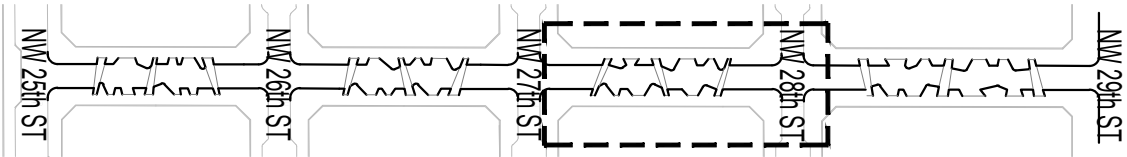

1 NW 1st AVE. WOONERF HARDSCAPE PLAN


SCALE: 1" = 20'- 0"



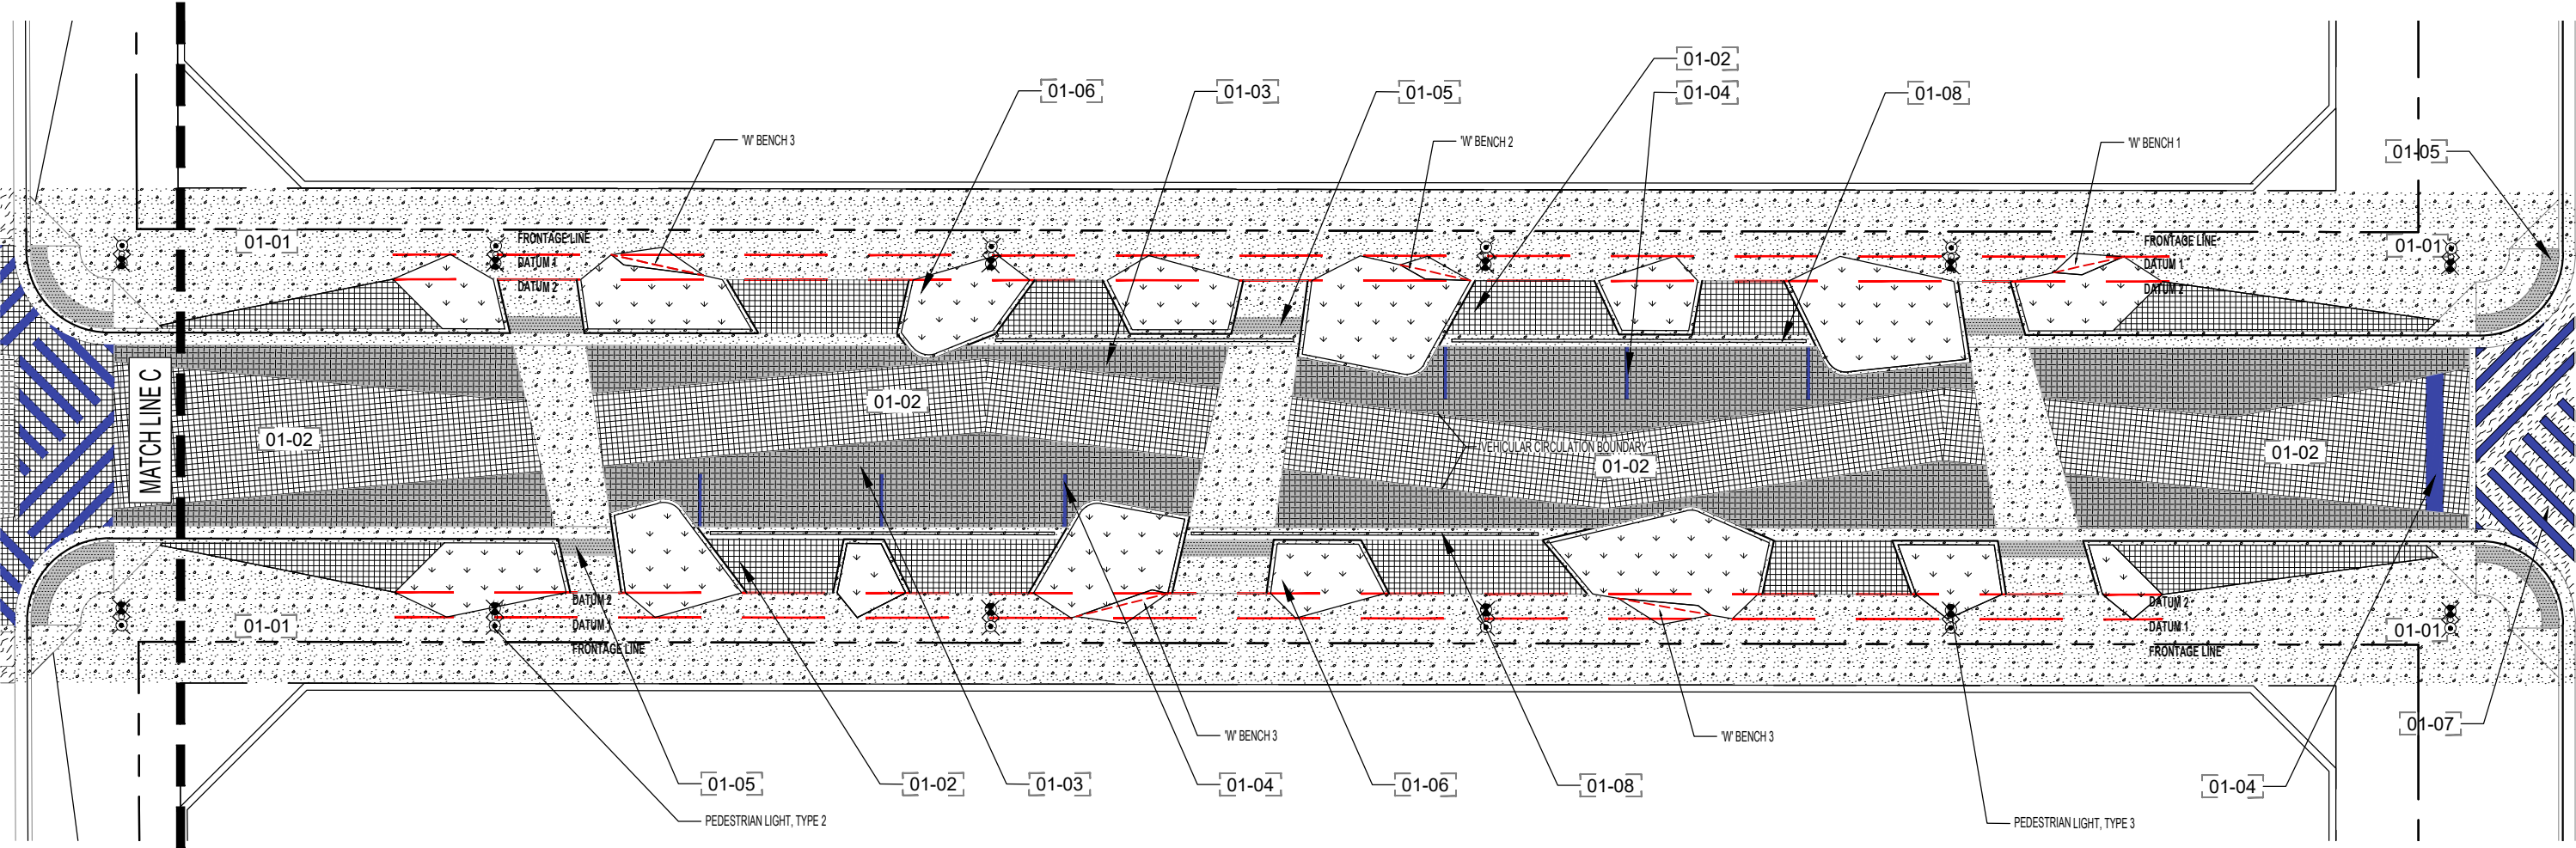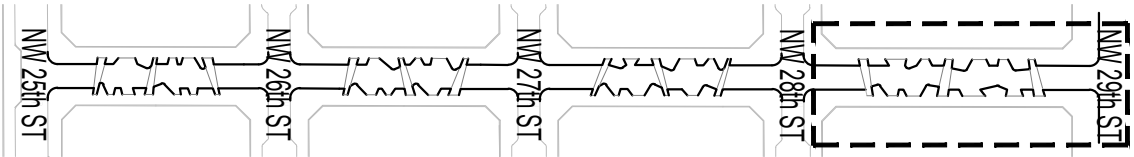

1 NW 1st AVE. WOONERF HARDSCAPE PLAN
SCALE: 1" = 20'-0"



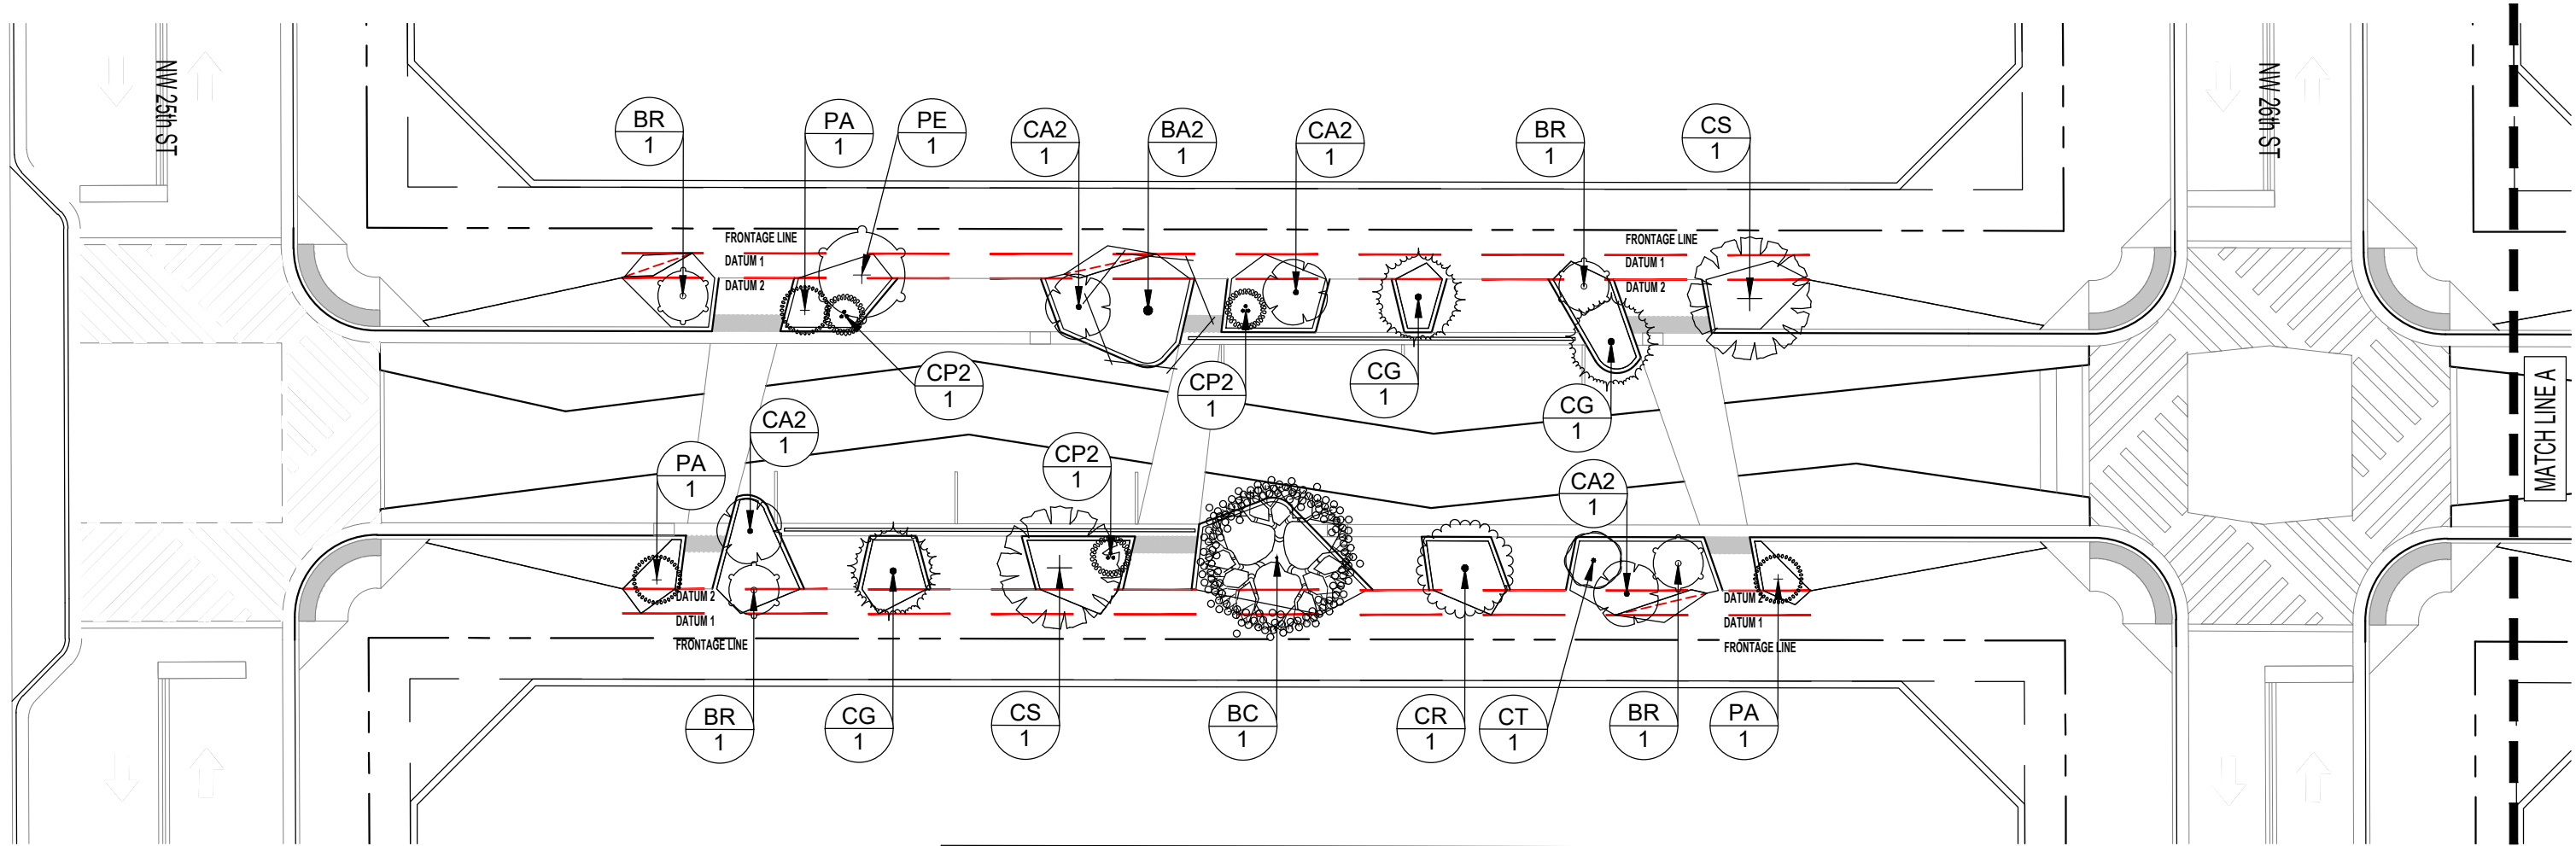


PLANT SCHEDULE									
TREES	CODE	QTY	BOTANICAL NAME	COMMON NAME	HEIGHT	SPREAD	CALIPER	CLEAR TRUNK	SIZE
	AF	2	Acacia farnesiana	Sweet Acacia	10'	6'-8'	2"	N/A	Field Grown
	BC	2	Bombax ceiba Specimen	Kapok Tree *	30'	20'	12"-14"	N/A	Field Grown
	BA2	2	Brachychiton acerifolius	Flame Tree	18'-20'	8'-10'	8"	N/A	200 G
	CT	8	Calliandra haematocephala Shrub	Red Powder Puff	8'-10'	6"	N/A	N/A	45 G
	CA2	14	Calliandra haematocephala alba	White Powder Puff	12'-14'	6'-8'	3"-4"	N/A	65 G
	CG	13	Cassia grandis	Coral Shower	E	8'	2.5"	N/A	45 G
	CS	8	Chorisia speciosa Single leader	Silk Floss Tree *	18'-24'	12'	8"-12"	N/A	200 G
	CP2	11	Coccoloba pubescens Multi-trunk	Grandleaf Seagrape	8'-10'	6"	N/A	N/A	65 G
	CR	4	Colvillea racemosa	Colville's Glory	18'	10'	3"-4"	N/A	100 G
	CC	1	Crescentia alata	Mexican Calabash	12'-14'	10'-12'	2"	N/A	50 G



*alternate species will be proposed

PLANT SCHEDULE									
TREES	CODE	QTY	BOTANICAL NAME	COMMON NAME	HEIGHT	SPREAD	CALIPER	CLEAR TRUNK	SIZE
	DD	1	Dracaena draco Field grown, specimen, collected	Dragon Tree	15'-20'	10'	N/A	N/A	Field Grown
	ED	3	Eucalyptus deglupta Single leaders, standard	Rainbow Eucalyptus	16'-18'	7'-8'	3"-4"	N/A	100 G
	FS	1	Ficus aurea Field grown, collected, specimen	Strangler Fig	20'-30'	10'-15'	12"	N/A	300 G
	JM	2	Jacaranda mimosifolia	Jacaranda	16'-18'	8'	3"-4"	N/A	200 G
	PU	1	Pandanus utilis Double, root pruned, single, specimen, collected	Screw Pine	20'-30'	15'	N/A	N/A	Root pruned
	PA	14	Polyalthia longifolia Full low branched	Mast Tree	10'-12'	2'-3'	N/A	N/A	45 G
	PE	5	Pseudobombax ellipticum	Shaving Bush Tree	12'-14'	6'-8'	3"-5"	N/A	65 G
	SC	1	Spathodea campanulata	African Tulip Tree	14'	6'-8'	3"-4"	N/A	100 G
	TG	2	Tibouchina granulosa	Purple Glory Tree	10'-12'	6'	2"	N/A	45 G
PALM TREES									
TREES	CODE	QTY	BOTANICAL NAME	COMMON NAME	HEIGHT	SPREAD	CALIPER	CLEAR TRUNK	SIZE
	BR	14	Beaucarnea recurvata Specimens, collected, field grown, doubles, triples, singles	Pony Tail Palm	10'-30'	N/A	N/A	N/A	Field Grown



1 NW 1st AVE. WOONERF TREE PLAN

SCALE: 1" = 20'-0"

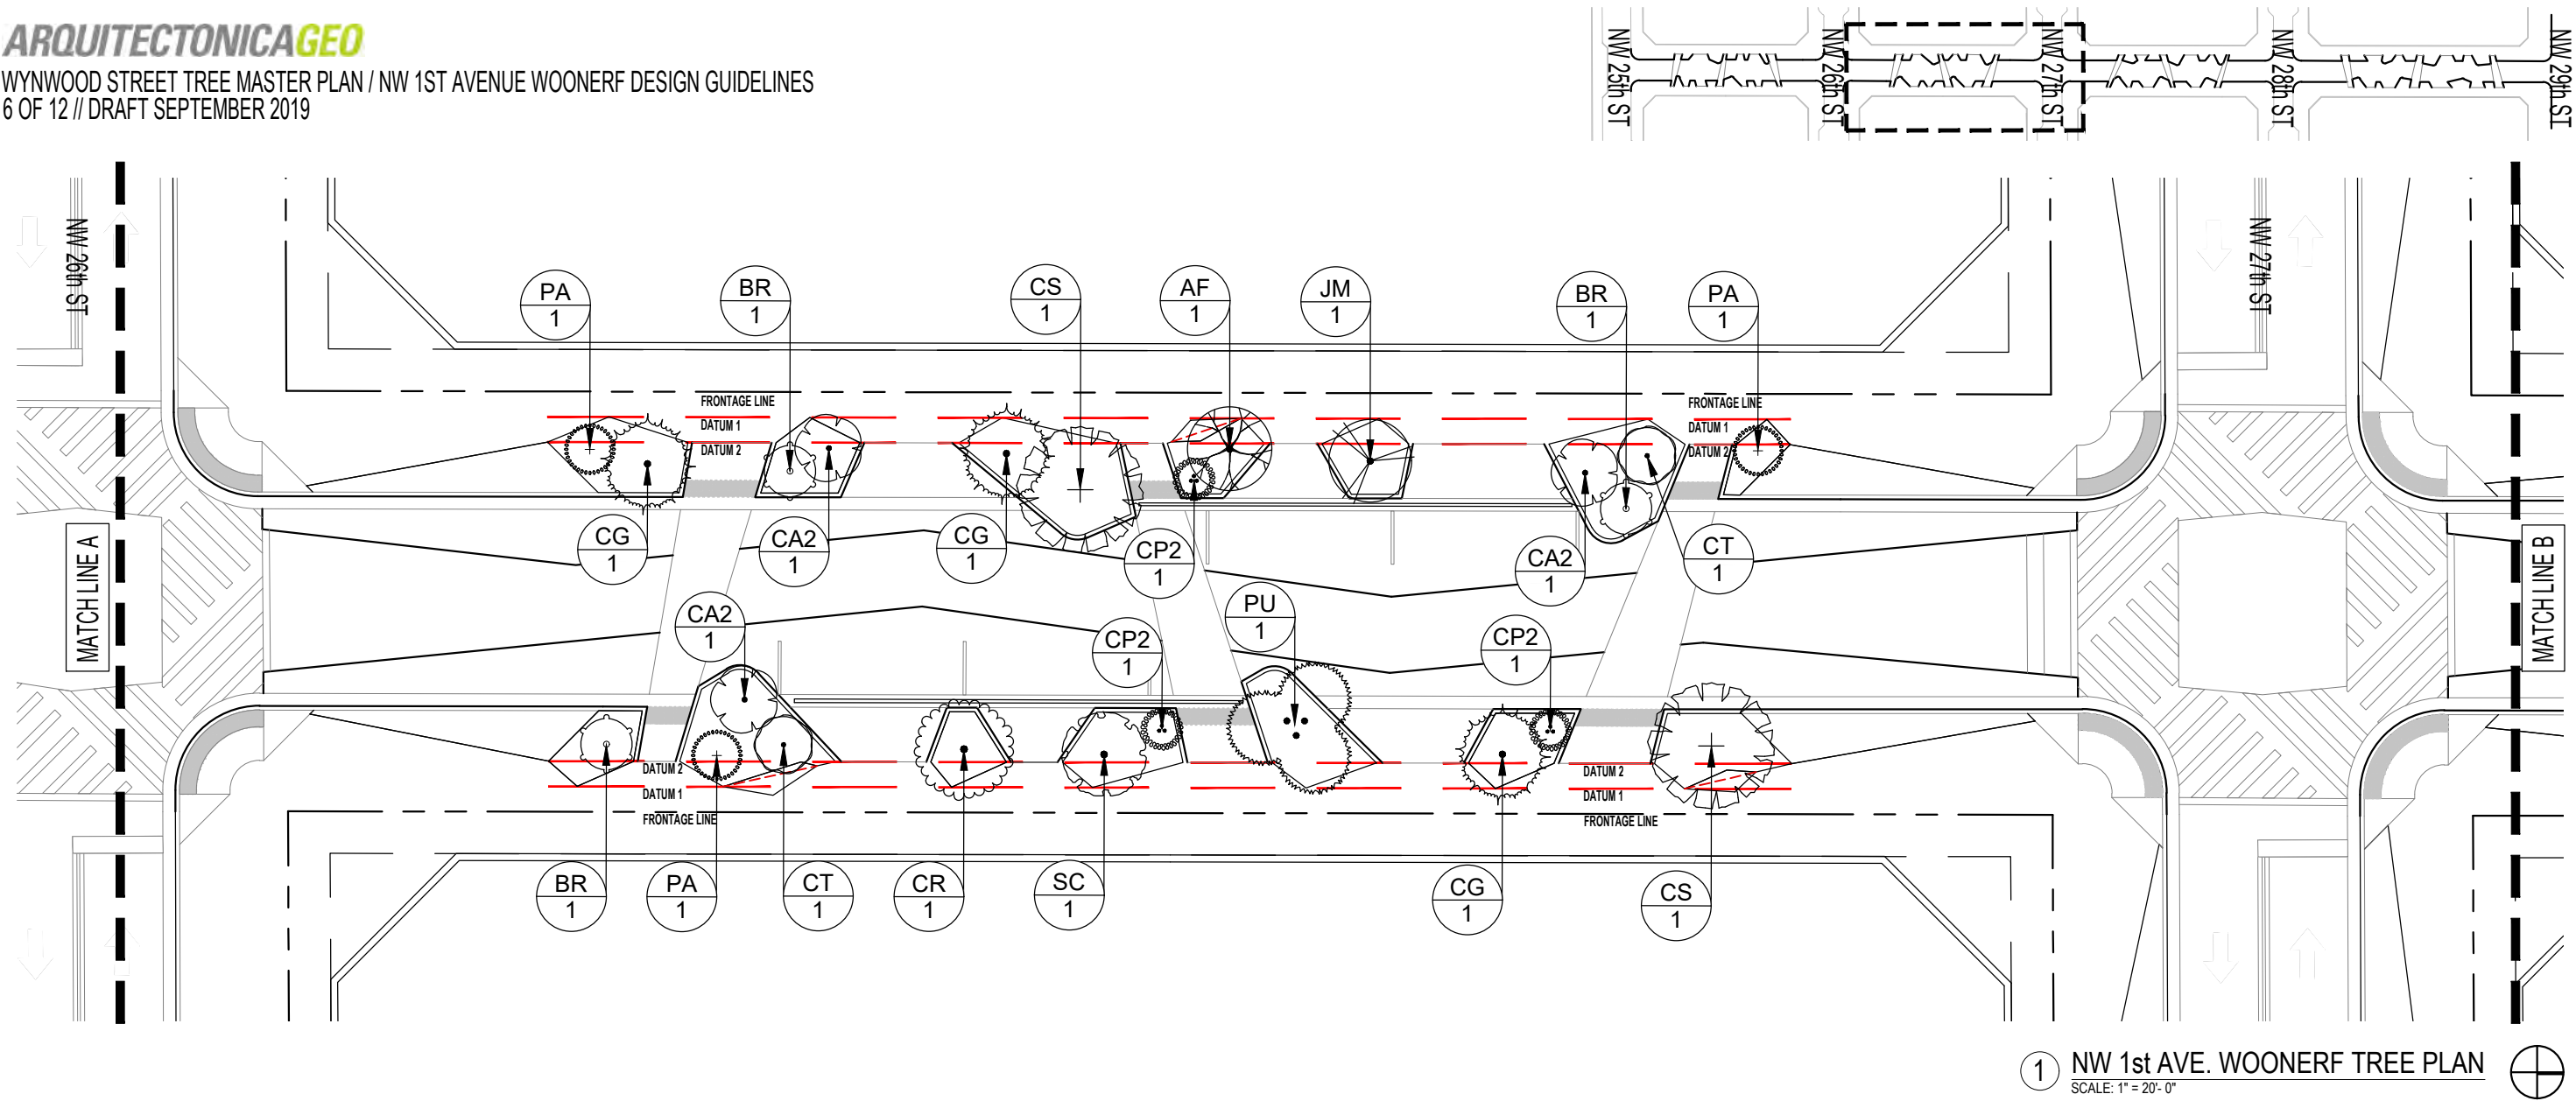

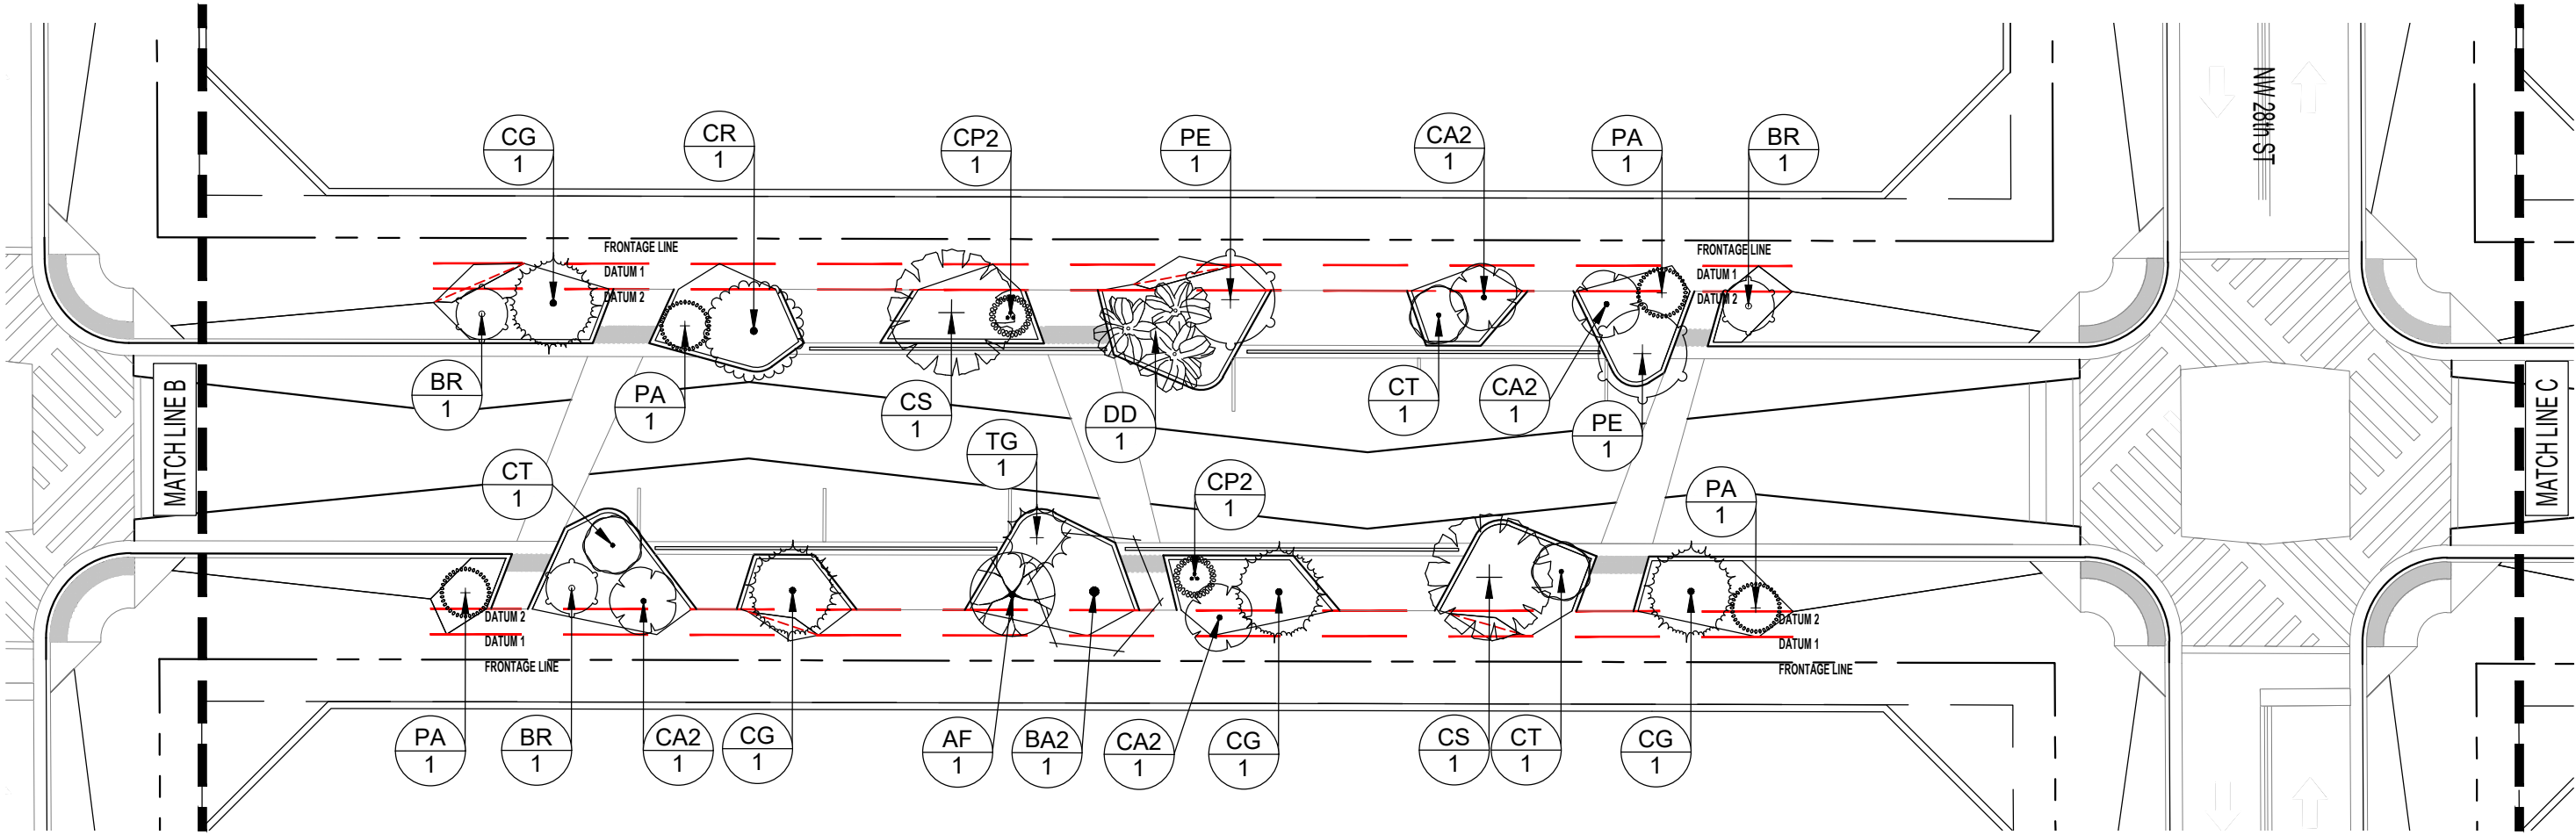
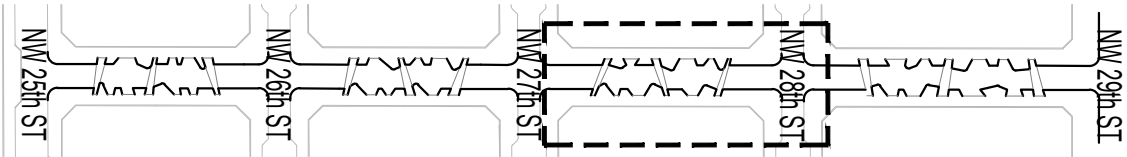


1 NW 1st AVE. WOONERF TREE PLAN
SCALE: 1" = 20'- 0"

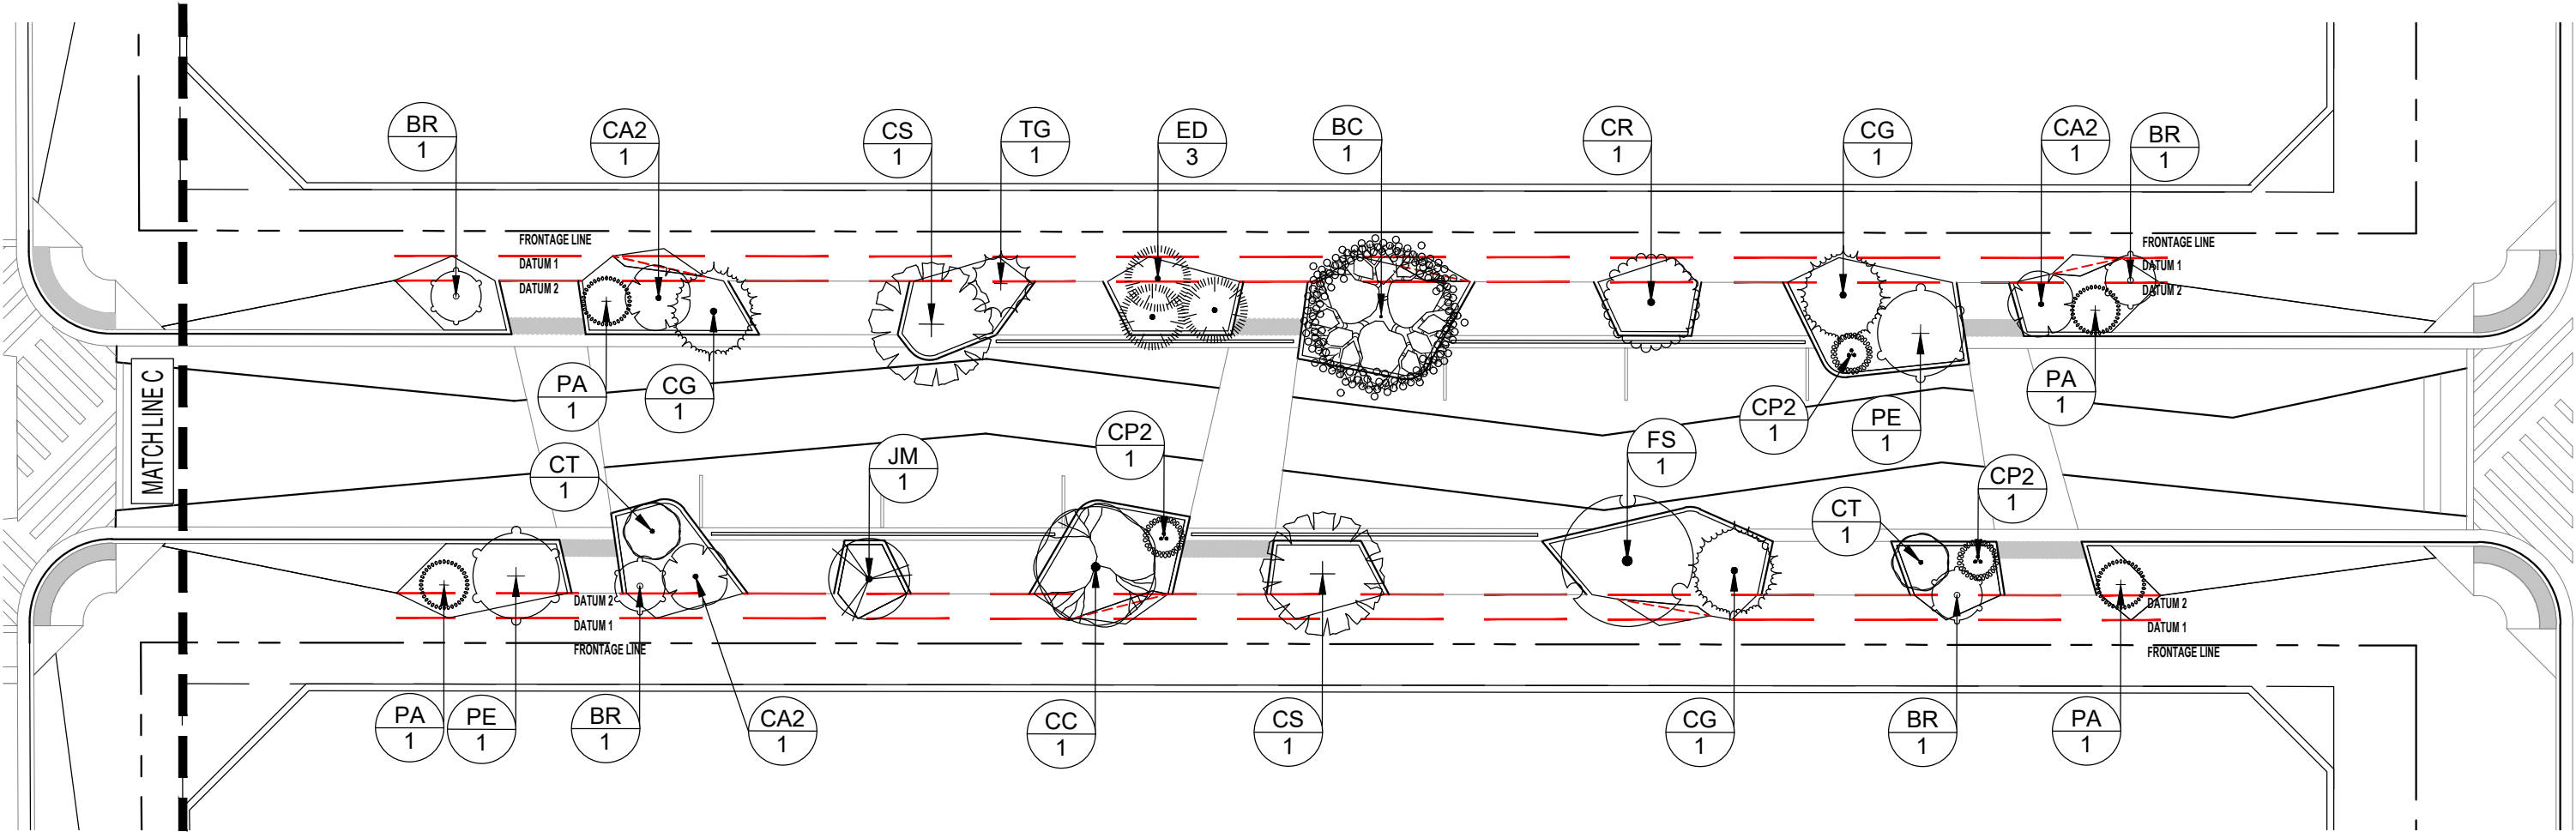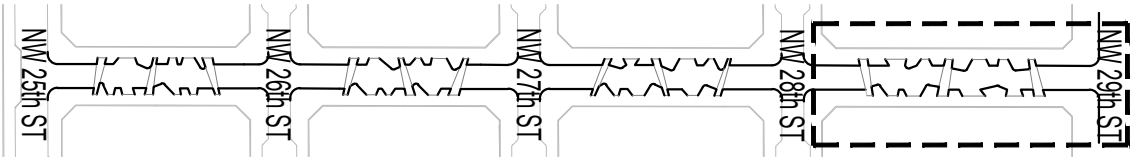

1 NW 1st AVE. WOONERF TREE PLAN
SCALE: 1" = 20'-0"





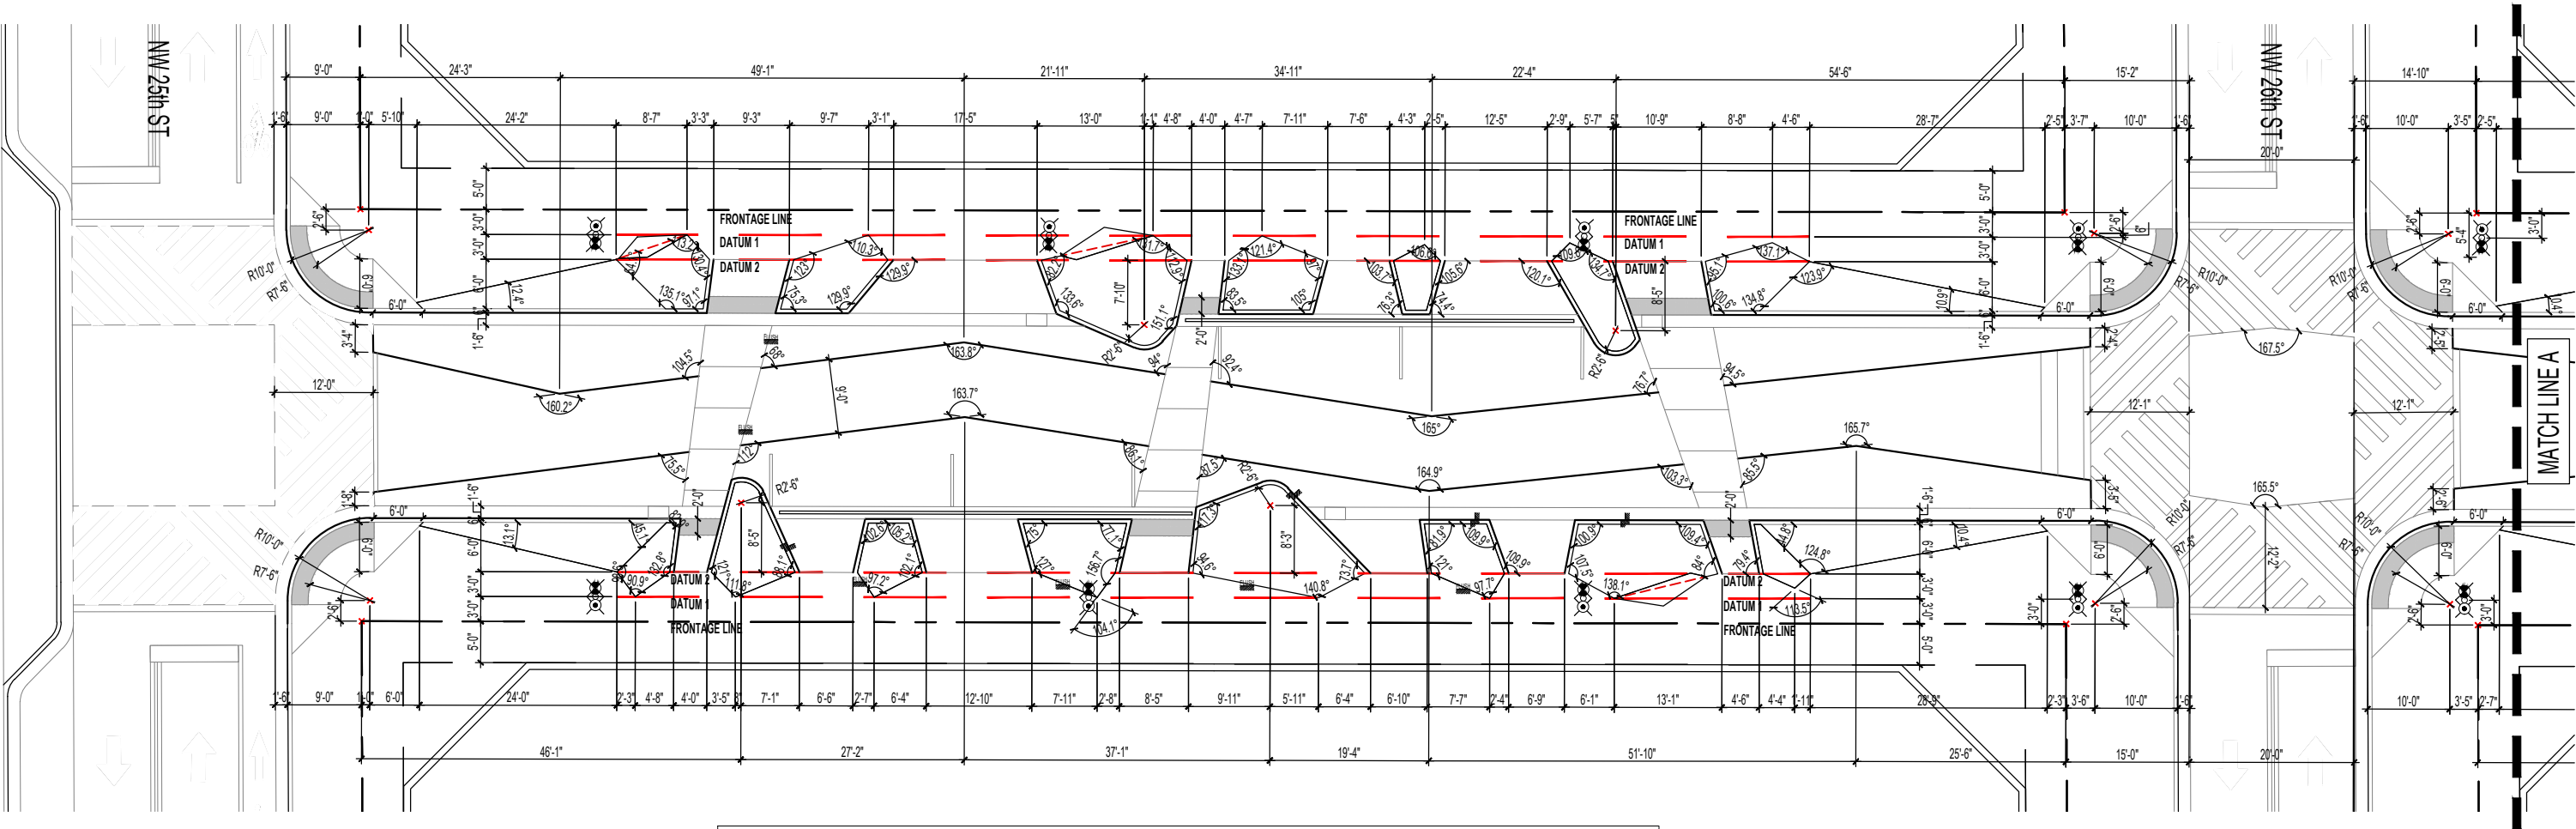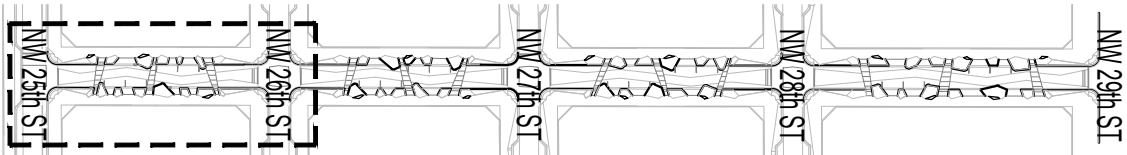

"W" BENCHES 1 AND 3 SHALL BE INSTALLED PER WYNWOOD STREETScape GUIDELINES DIAGRAM 8.15.20.
REFER TO APPENDIX 8.17.18 "W" BENCH SPECIFICATIONS.

1 NW 1st AVE. WOONERF SITE DIMENSION PLAN
SCALE: 1" = 20'- 0"




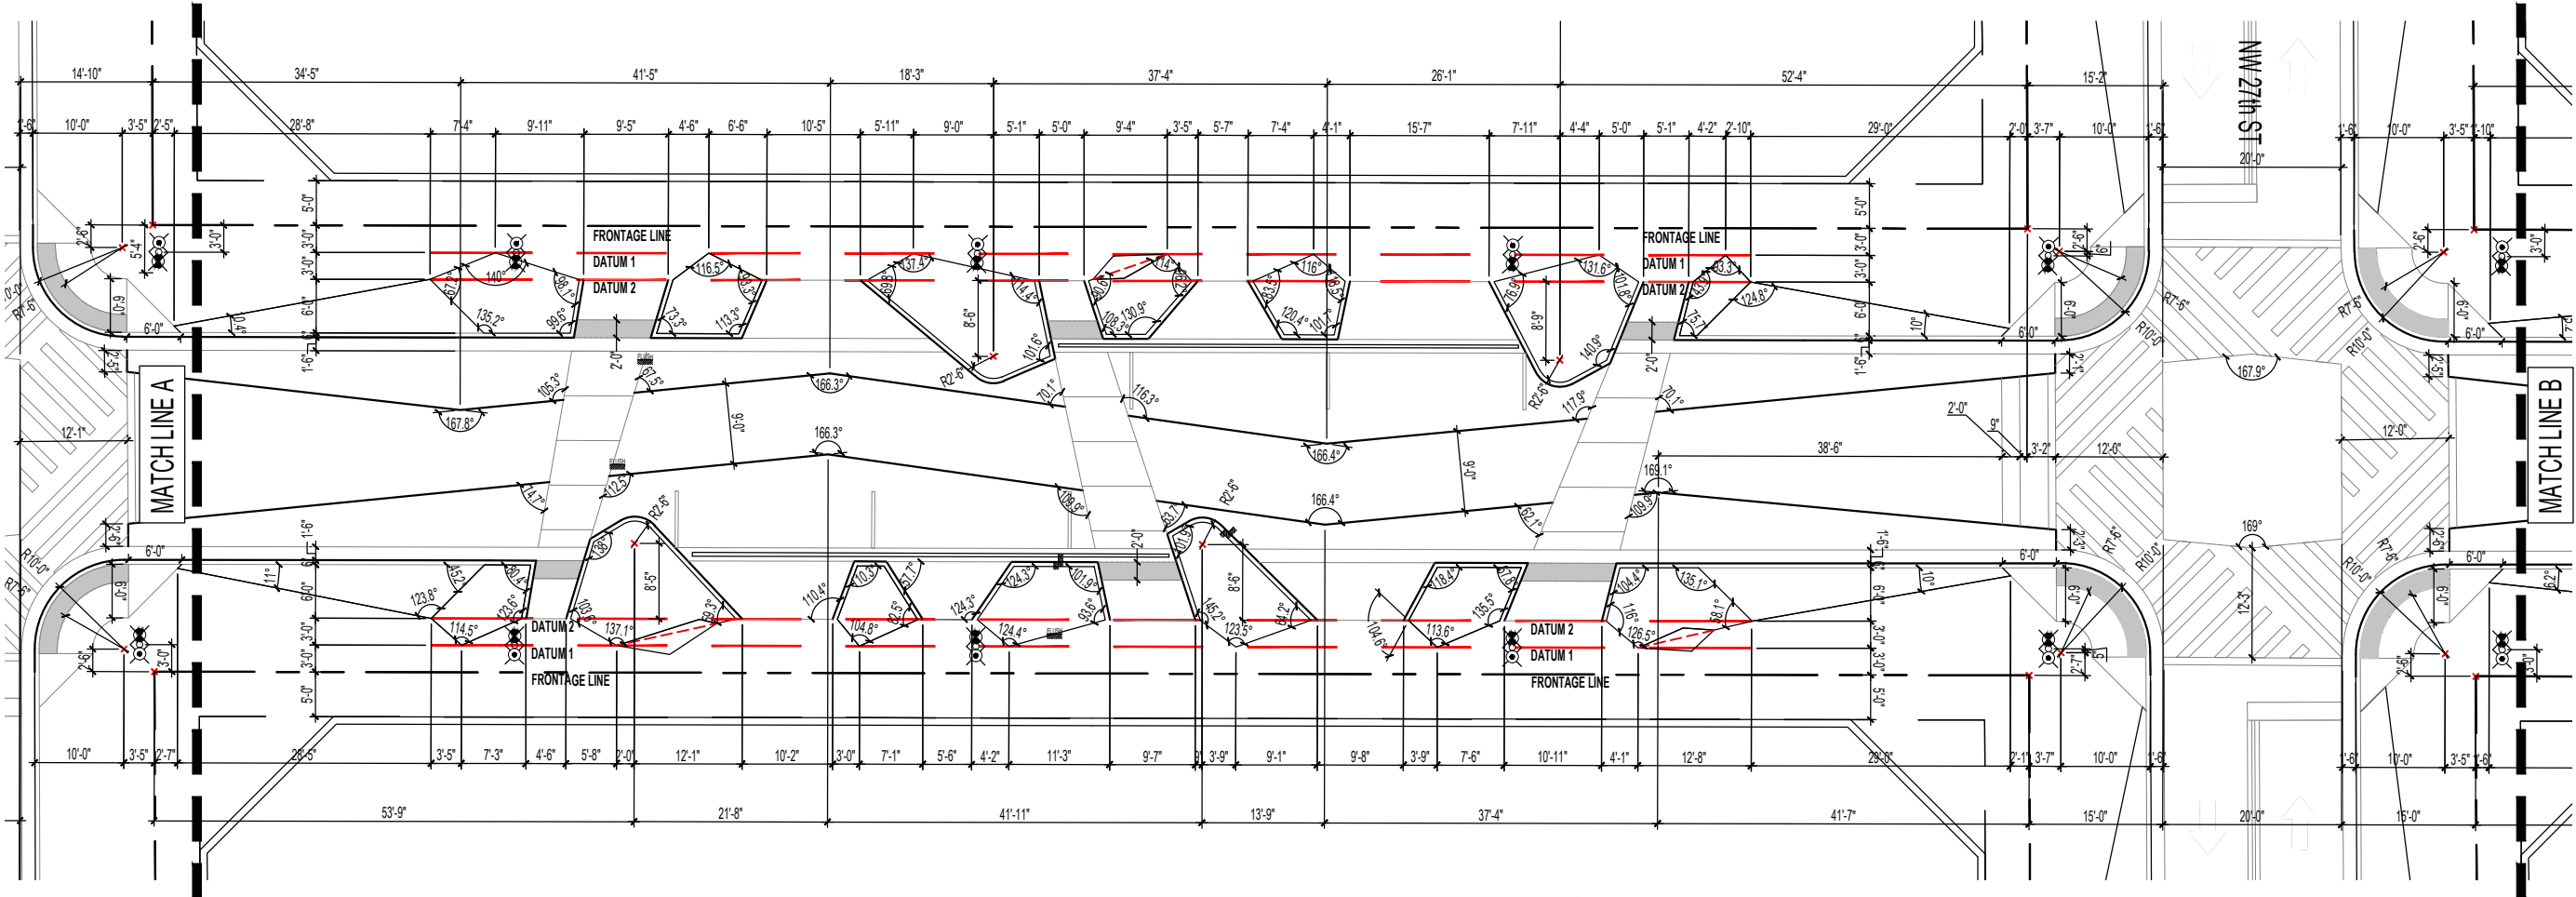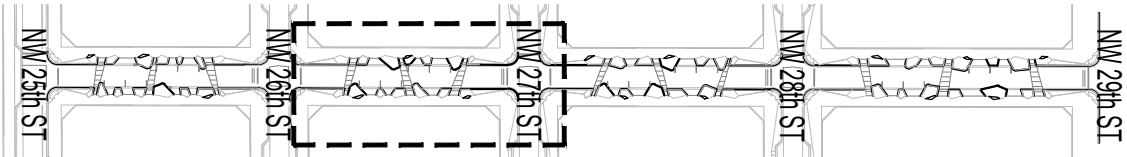

"W" BENCHES 1 AND 3 SHALL BE INSTALLED PER WYNWOOD STREETScape GUIDELINES DIAGRAM 8.15.20. REFER TO APPENDIX 8.17.18 "W" BENCH SPECIFICATIONS.


1 NW 1st AVE. WOONERF SITE DIMENSION PLAN


SCALE: 1" = 20'-0"

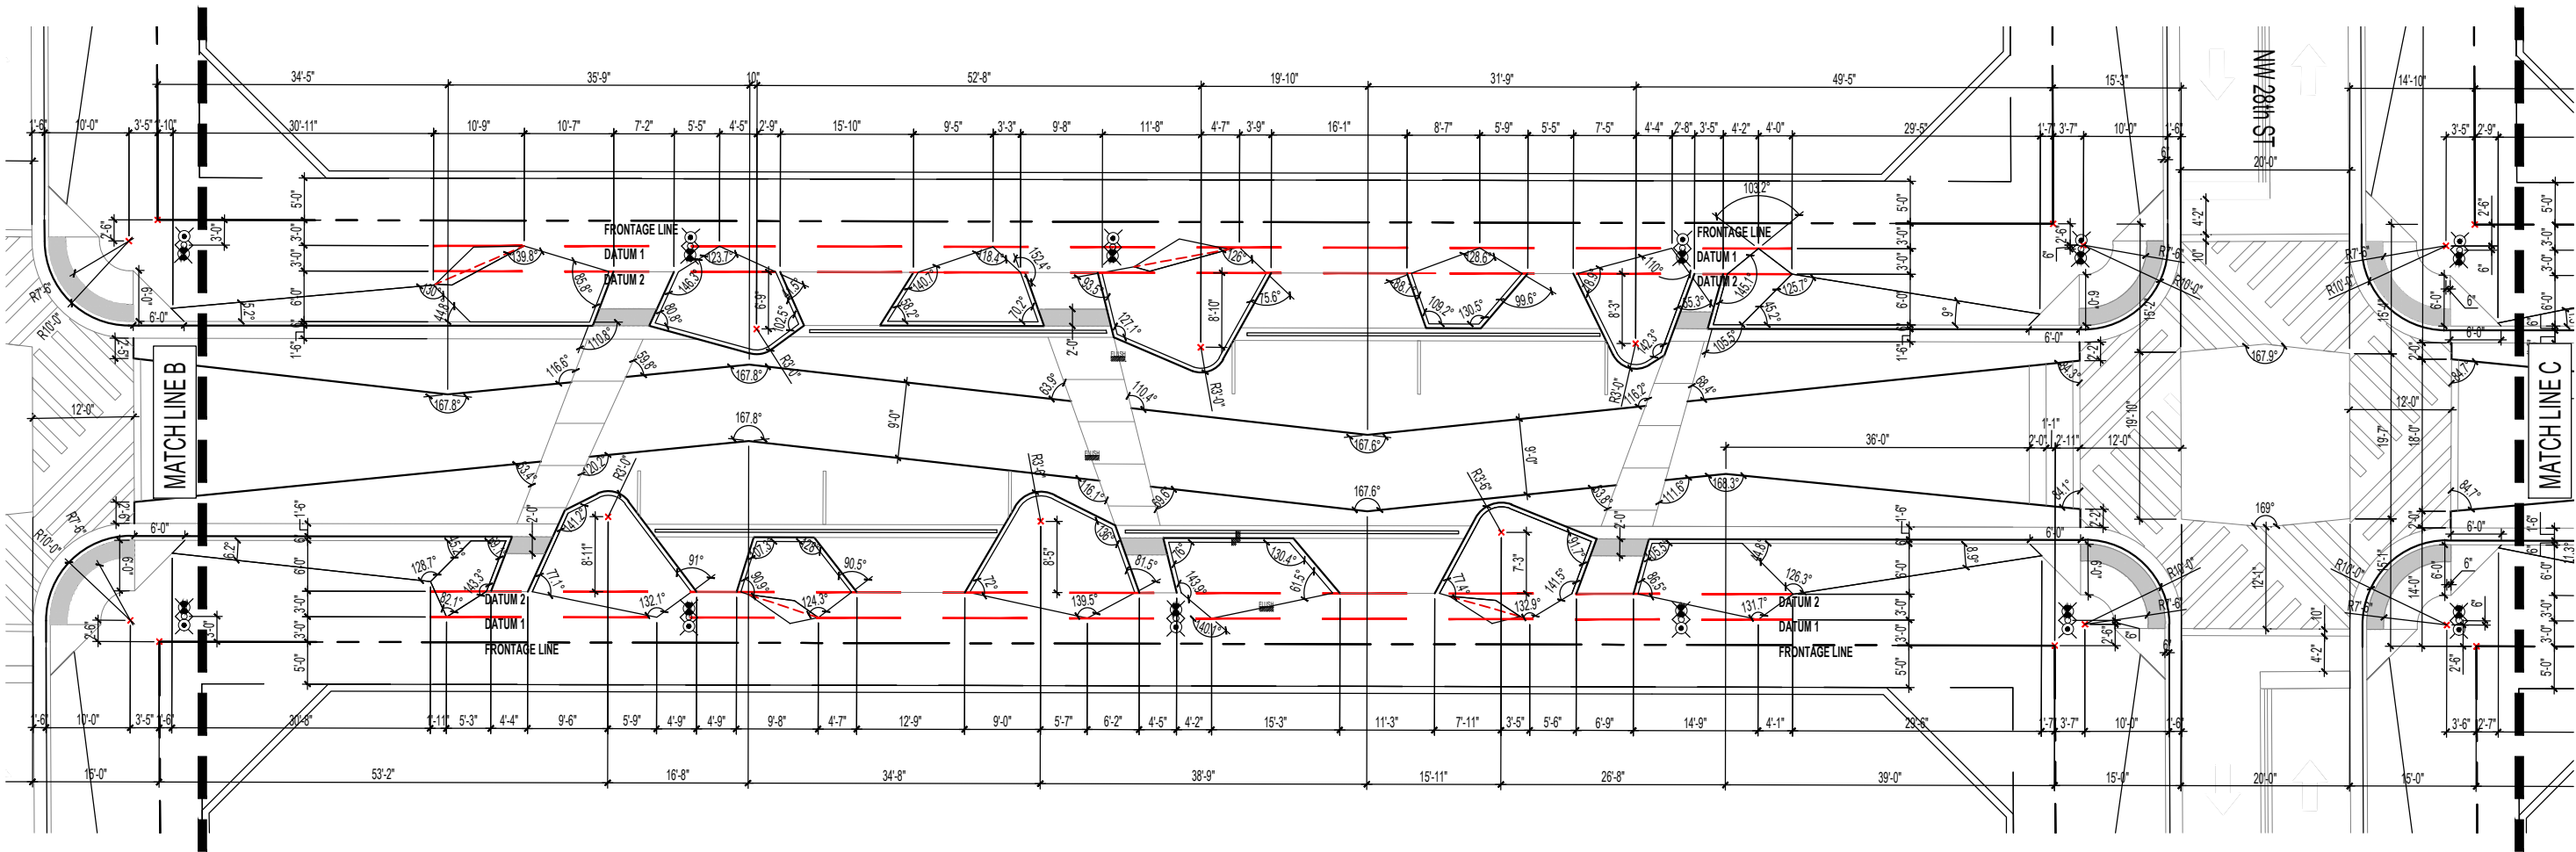

"W" BENCHES 1 AND 3 SHALL BE INSTALLED PER WYNWOOD STREETScape GUIDELINES DIAGRAM 8.15.20.
REFER TO APPENDIX 8.17.18 "W" BENCH SPECIFICATIONS.

1 NW 1st AVE. WOONERF SITE DIMENSION PLAN
SCALE: 1" = 20'-0"

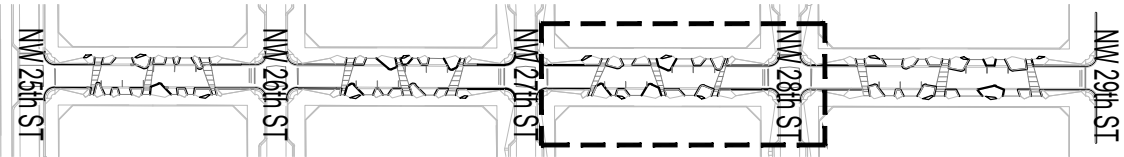


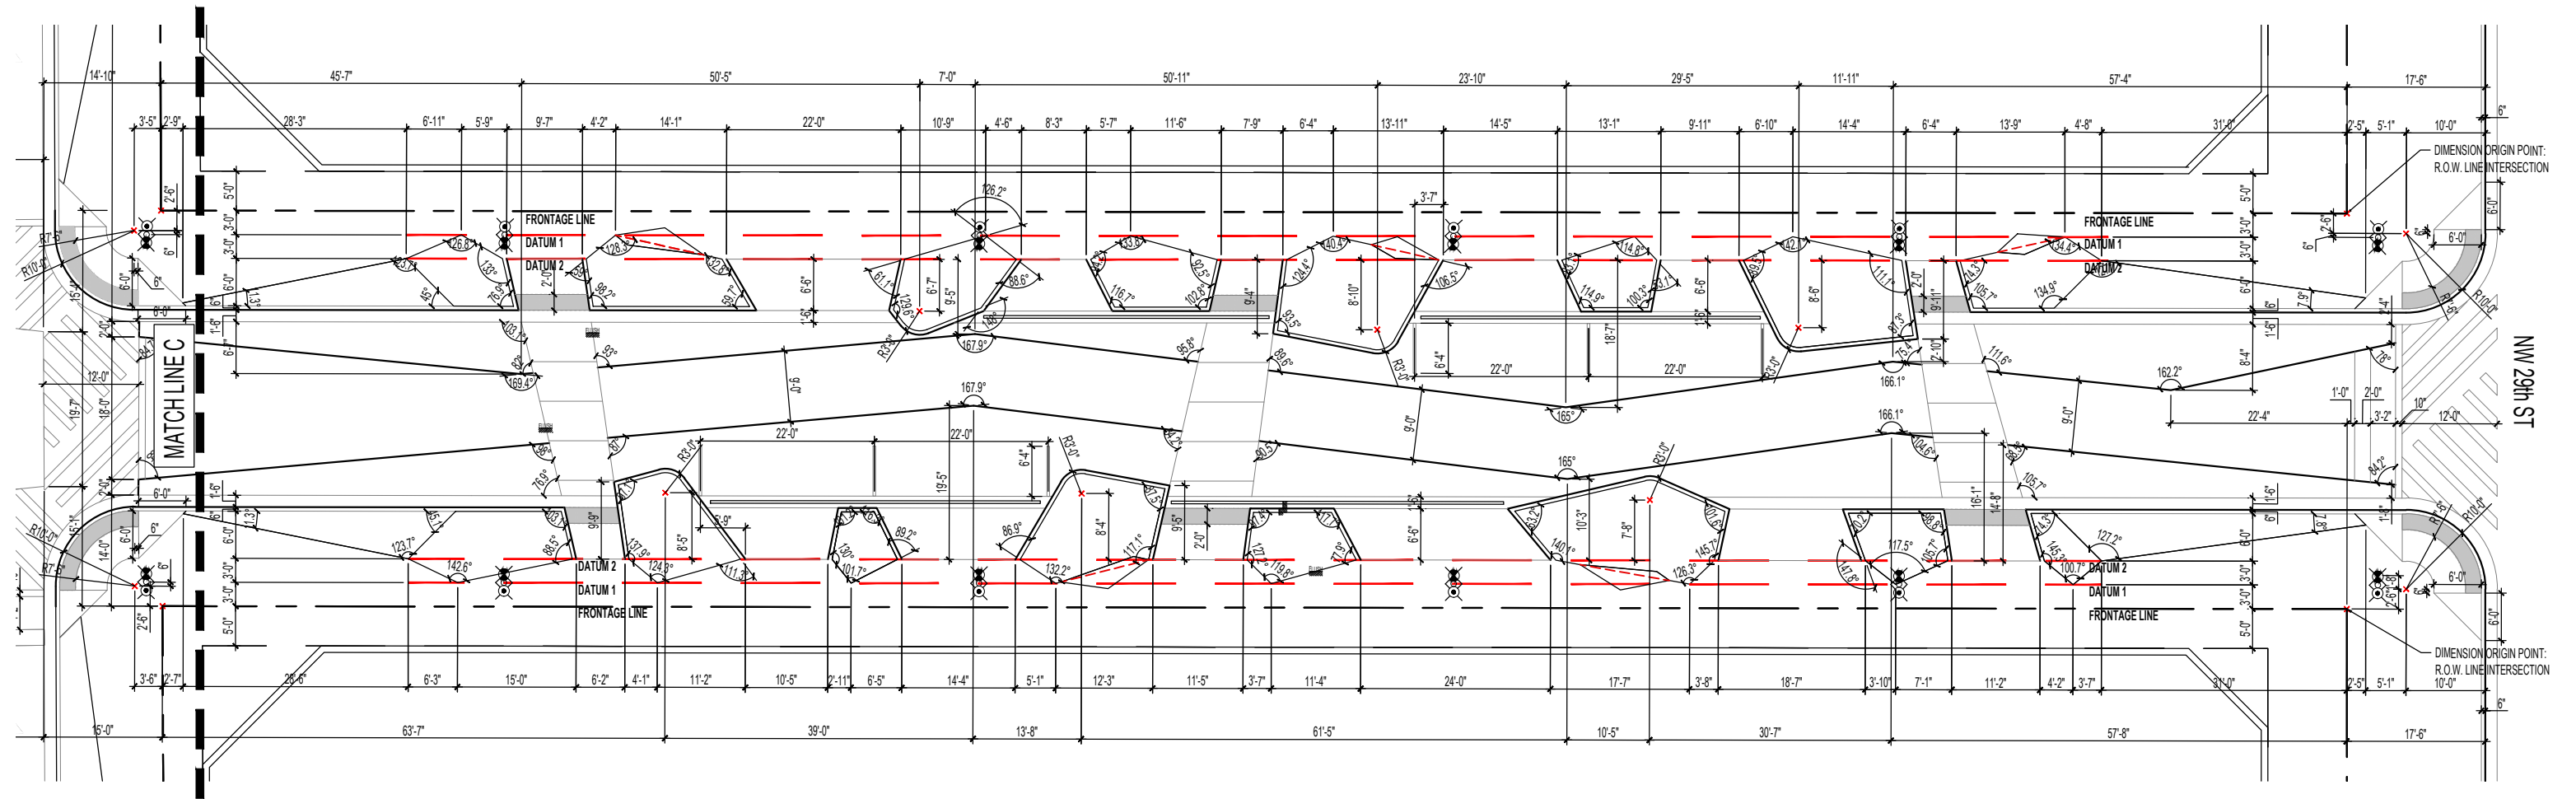

1 NW 1st AVE. WOONERF SITE DIMENSION PLAN
SCALE: 1" = 20'-0"



1ST AVE WOONERF_DESIGN

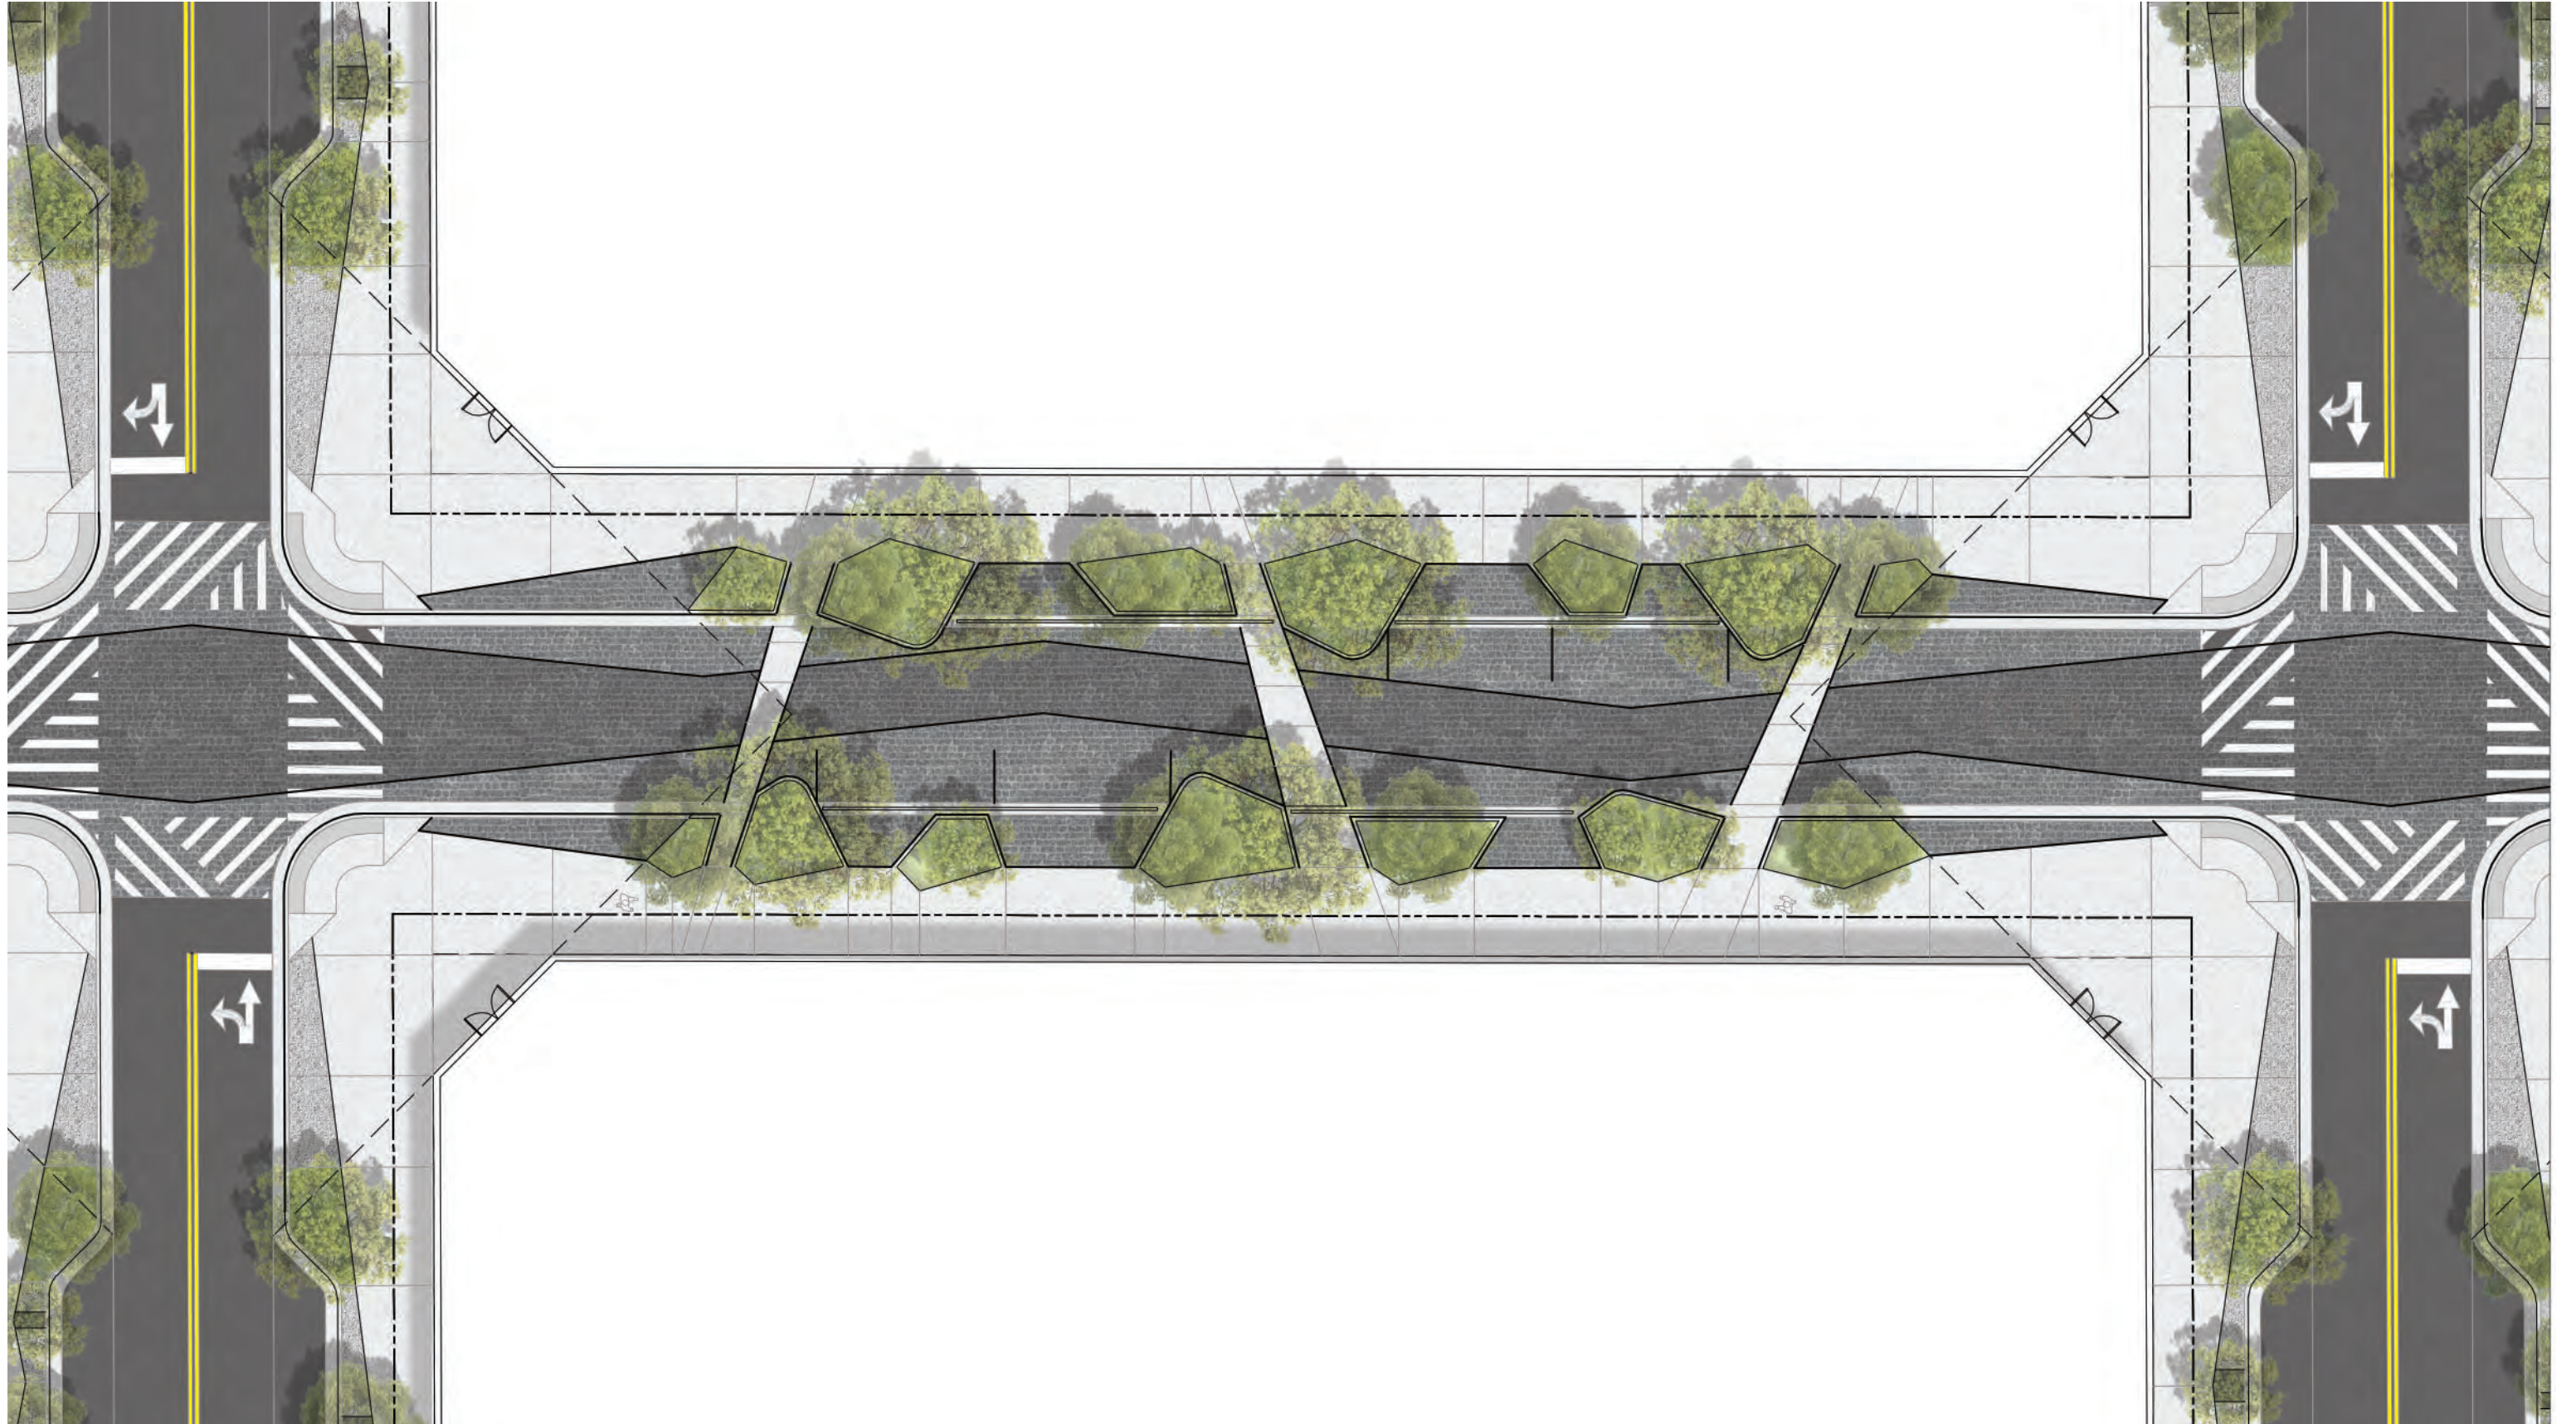



1ST AVE WOONERF